



SEAL/SIGNATURE BLOCK


PAUL J. JULIANO
NJ ARCHITECT 14330 NY ARCHITECT 040254-1
PA ARCHITECT 403392

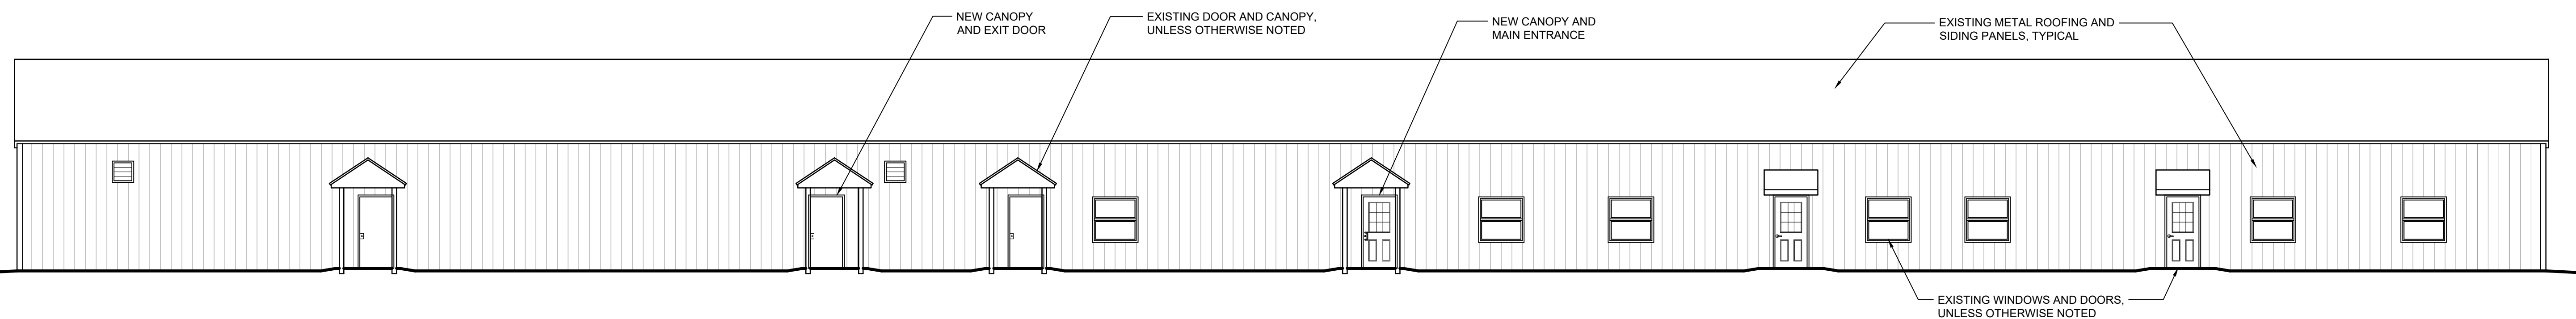


1 EAST ELEVATION
Scale: 1/8"=1'-0"

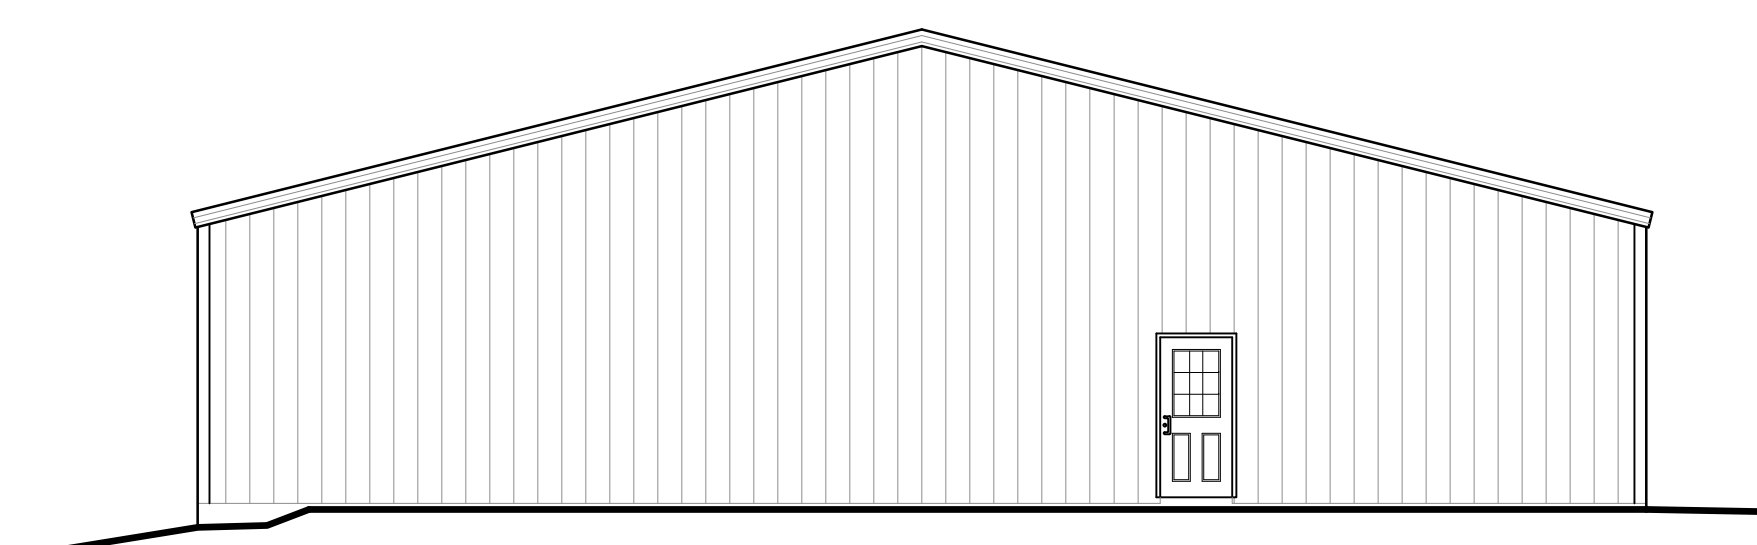

3 SOUTH ELEVATION
Scale: 1/8"=1'-0"

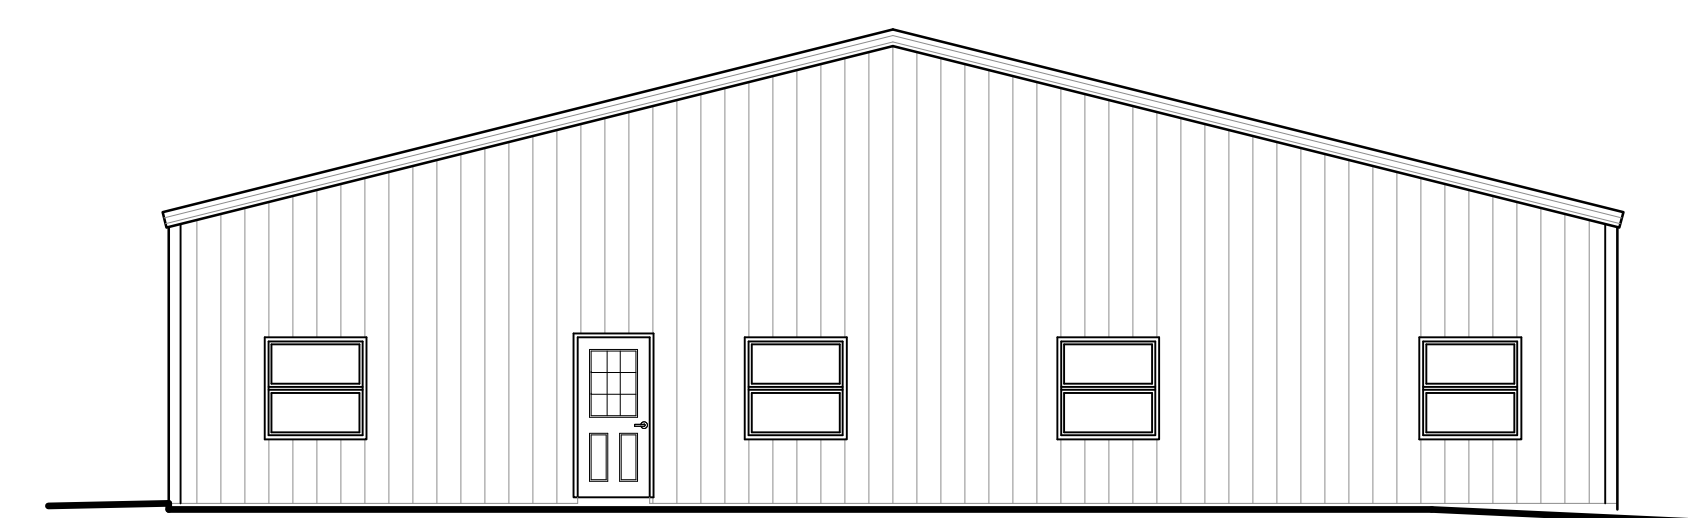

3 NORTH ELEVATION
Scale: 1/8"=1'-0"

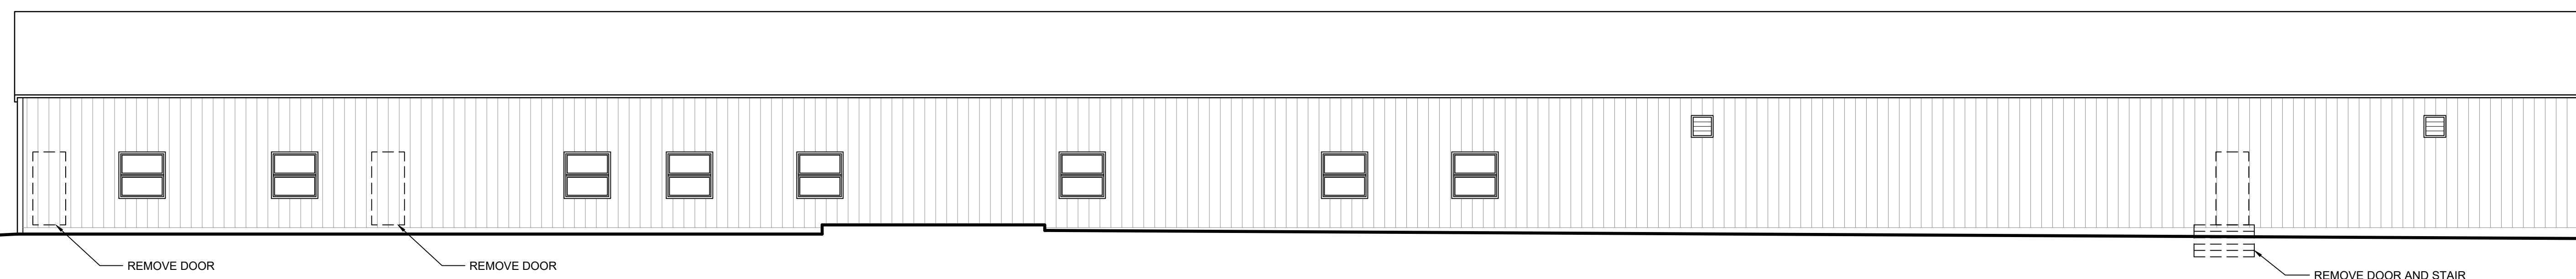

4 WEST ELEVATION
Scale: 1/8"=1'-0"

OWNER/APPLICANT:

KWENYAN PROFESSIONAL
HEALTH SERVICES, LLC
291 PICKFORD AVENUE
PHILLIPSBURG, NJ 08865

DATE: 2/17/21 JOB NO. 2012

**CHANGE OF USE &
ALTERATION
RECREATION CENTER**
BLOCK 15, LOT 10.02
490 STATE ROUTE 57 WEST
TOWNSHIP OF WASHINGTON
WARREN COUNTY, NEW JERSEY

**BUILDING
ELEVATIONS**

A-2