



NOTE: RETAINING WALL COMPONENTS AND CONSTRUCTION SHALL BE IN ACCORDANCE WITH THE REQUIREMENTS OF ANCHOR WALL SYSTEMS, INC. OR APPROVED EQUAL.

LANDSCAPE WALL DETAIL
NOT TO SCALE

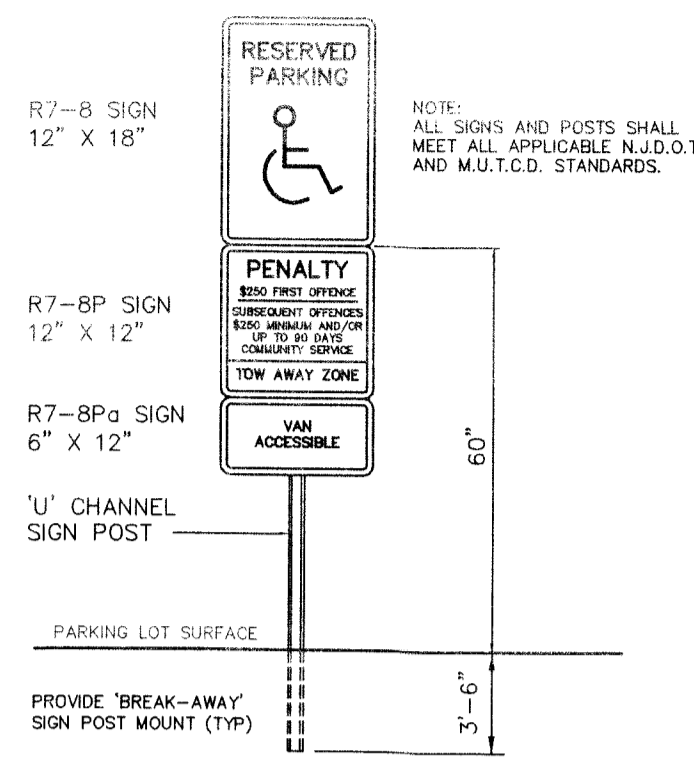


HANDICAP PARKING SIGN DETAIL
NOT TO SCALE

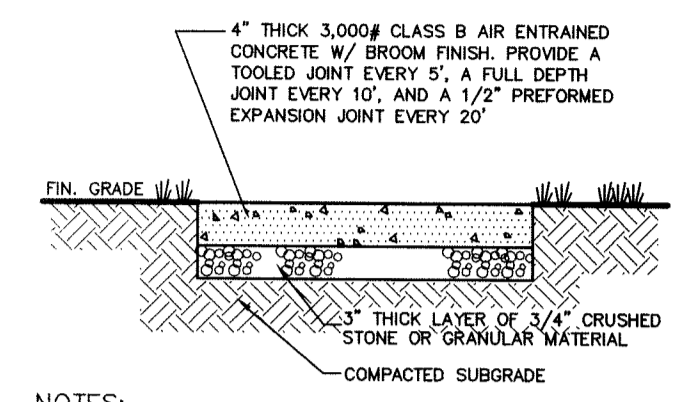


NOTES:
1. PROVIDE CLOSED CELL POLYETHYLENE FOAM JOINT FILLER BETWEEN SLABS (EXPANSION JOINT).
2. USE JOINT FILLER WITH 1/2" STRIP-OFF EDGE.
3. PROVIDE 1/2" SEALANT X 1/2" DEEP ABOVE JOINT FILLER. SEALANT TO BE SIKAFLEX 2-CL/SL.
4. MAXIMUM DISTANCE BETWEEN EXPANSION JOINTS SHALL BE 20 FEET.

CONCRETE SIDEWALK DETAIL
NOT TO SCALE

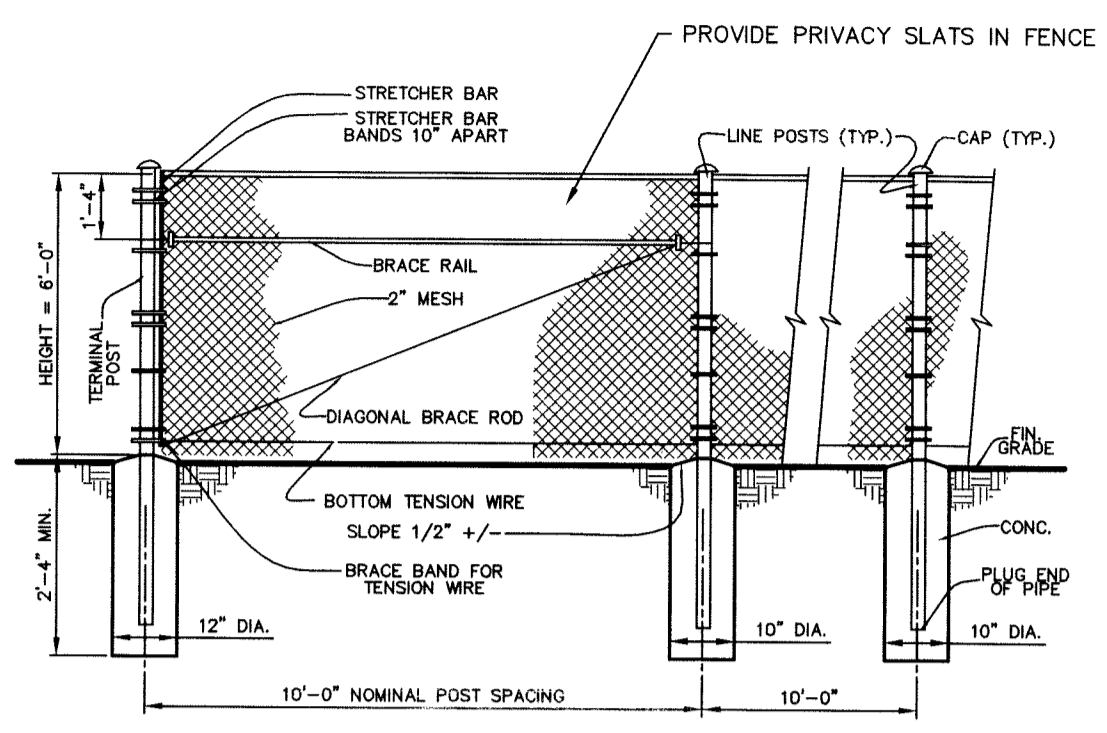


NOTE: WOVEN WIRE FABRIC SHALL BE 6 GAGE HEAVY GALVANIZED W/ 2.0 OUNCES OF ZINC/S.F. COMPLYING W/ ASTM-A-392 CLASS II.


TYPICAL FENCE DETAIL
NOT TO SCALE

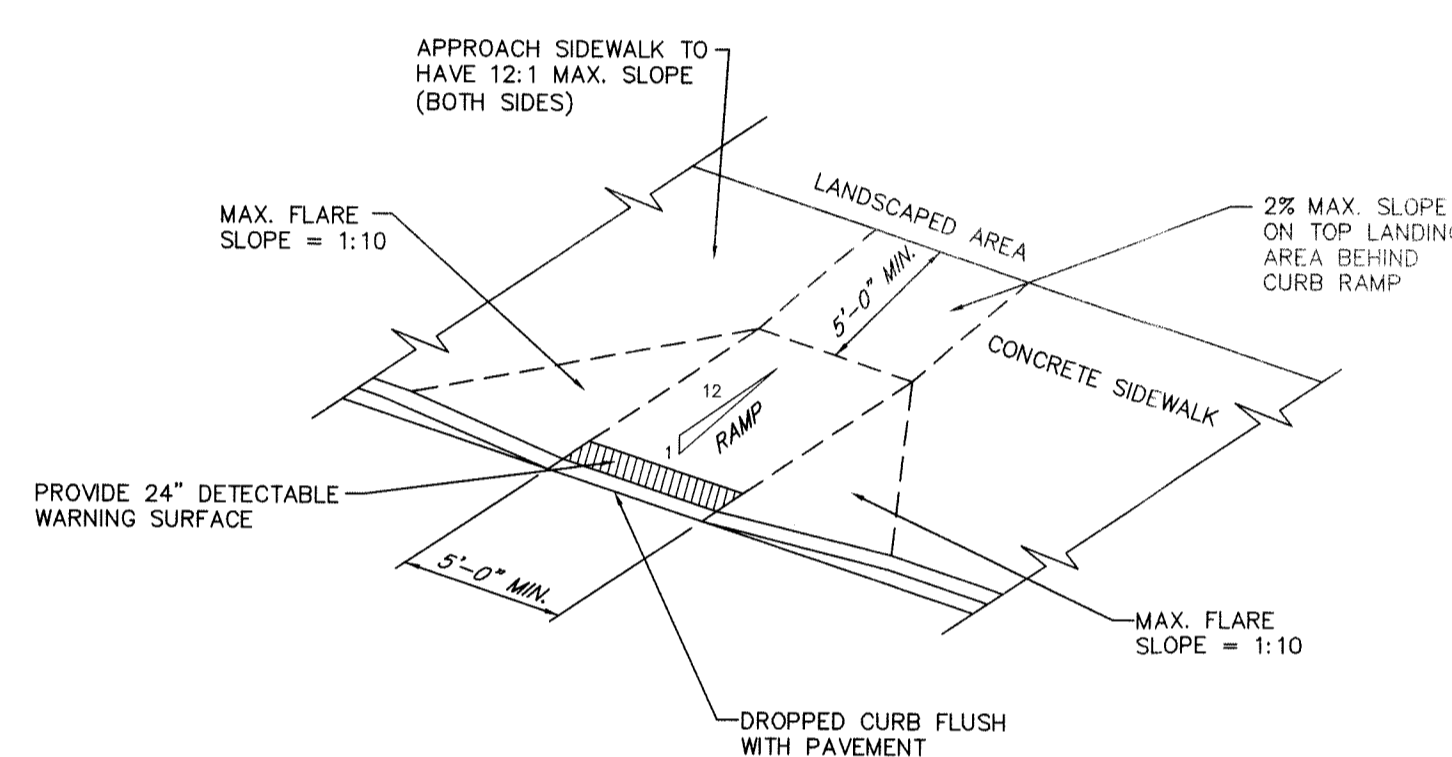


HANDICAP RAMP DETAIL
NOT TO SCALE

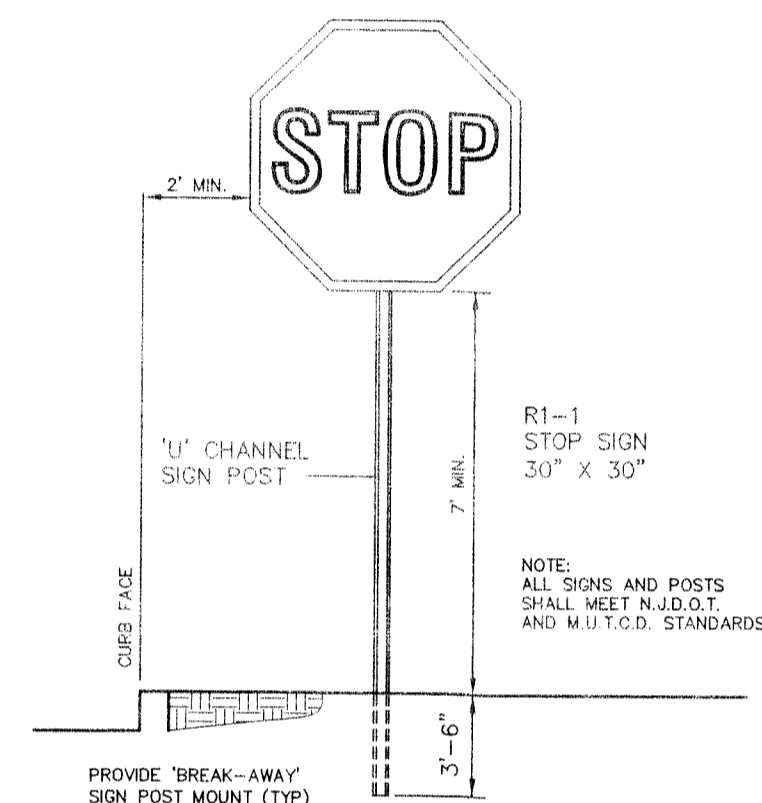

STOP SIGN DETAIL
NOT TO SCALE

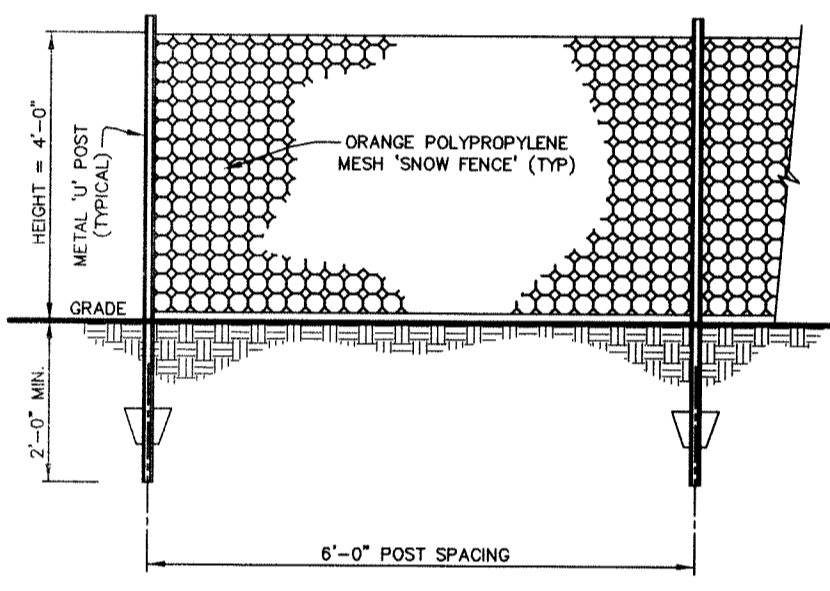


SAFETY FENCE DETAIL
NOT TO SCALE

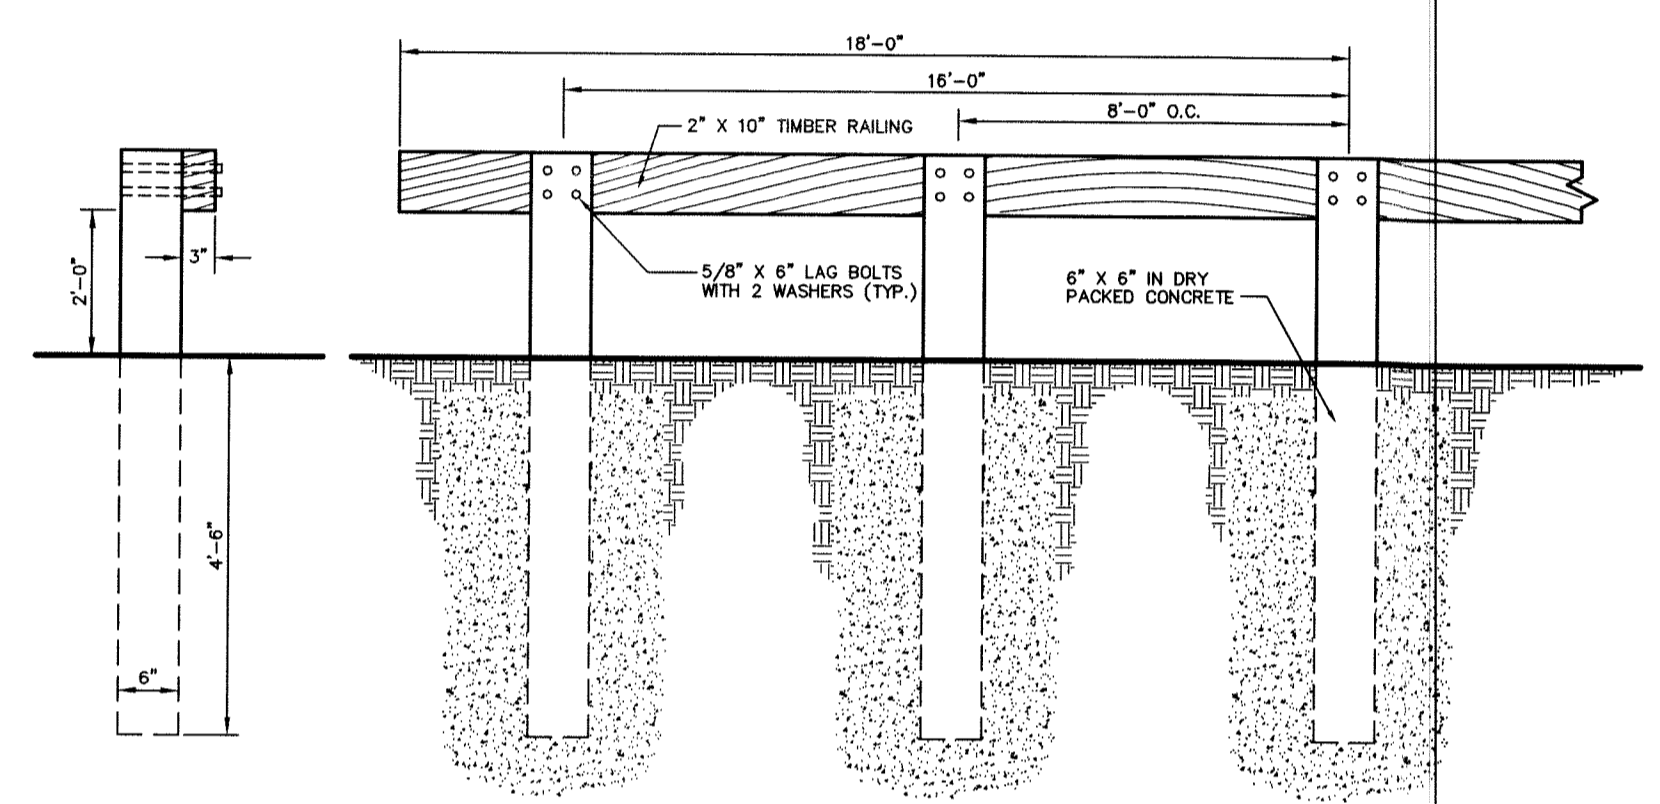


NOTE:
1. MINIMUM RAIL LENGTH TO BE 16'-0"
2. STEEL COVER PLATES SHALL BE PLACED AT BUTT JOINTS AND BEGINNING POSTS

TIMBER BEAM GUARD RAIL
NOT TO SCALE

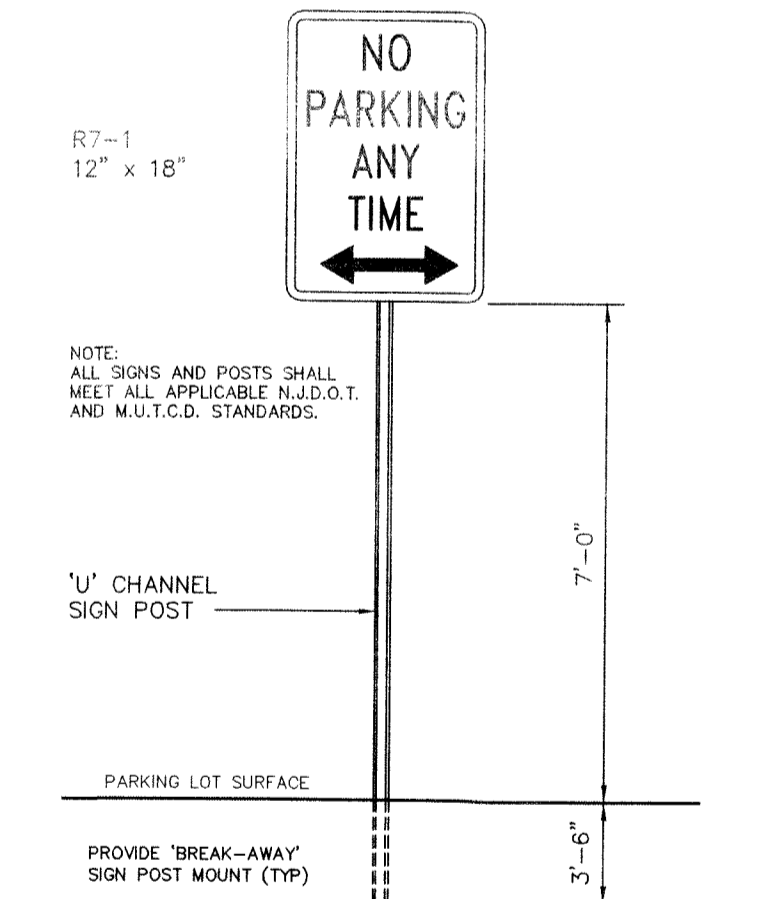


NO PARKING SIGN
NOT TO SCALE

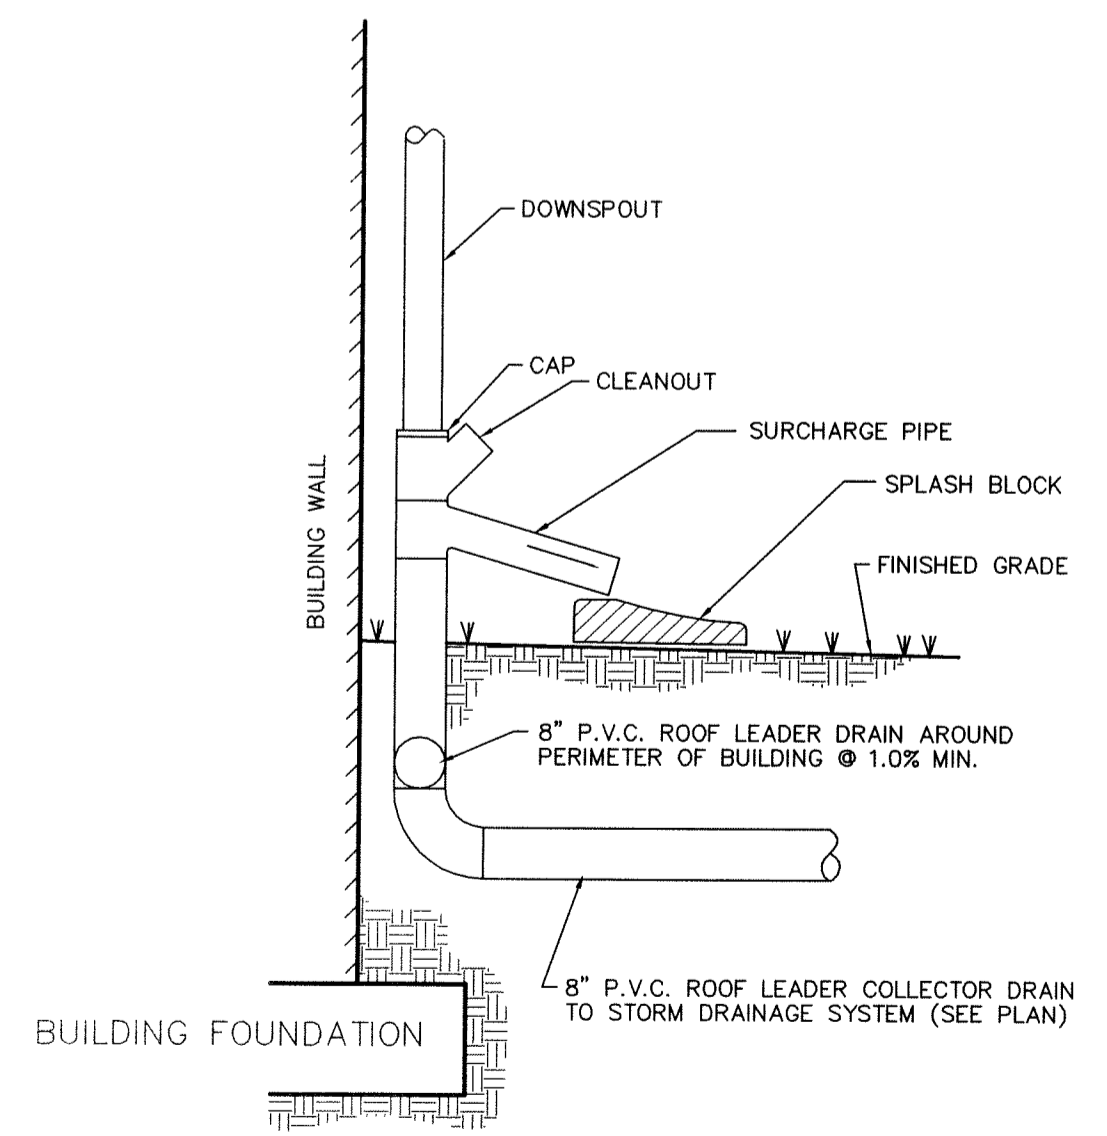


NOTE: ALL LEADER DRAINS TO HAVE 1'-0" COVER (MIN)

ROOF LEADER DETAIL
NOT TO SCALE

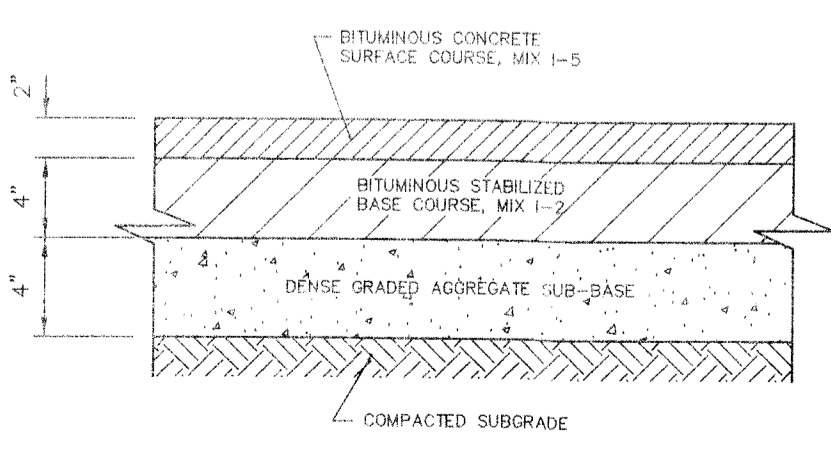

PARKING AREA PAVEMENT SECTION
N.T.S.

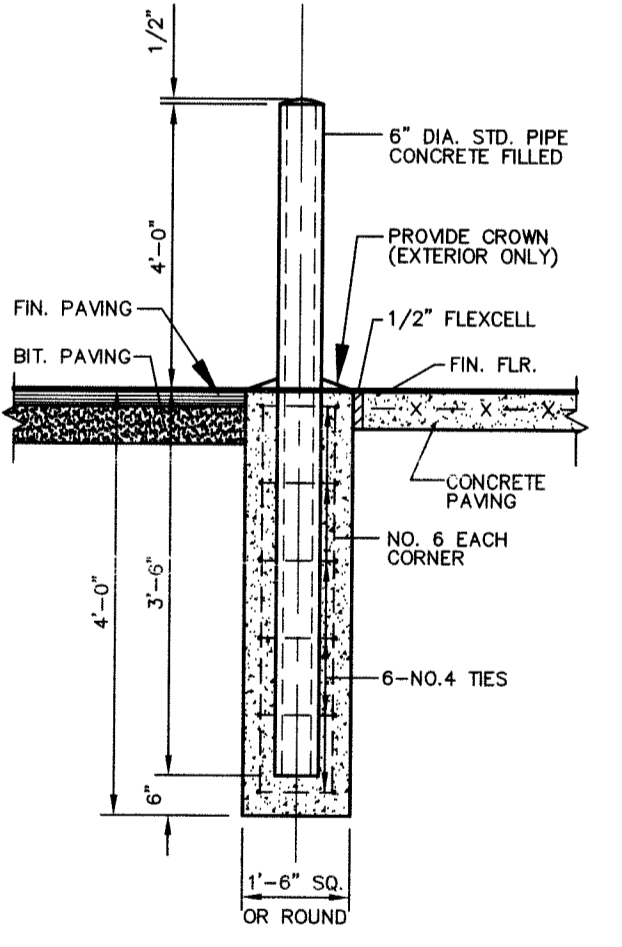

BOLLARD DETAIL
NOT TO SCALE

DETAIL SHEET

2	01/15/21	PER BOARD
1	07/20/20	PER TOWNSHIP REVIEW
NO.	DATE	REVISION
DANIEL E. PARKER NEW JERSEY LAND SURVEYOR LIC. NO. 35866		

PARKER
ENGINEERING & SURVEYING P.C.
370 EAST MAIN STREET, SOMERVILLE, N.J. 08876
(908) 725-4400 - FAX (908) 722-4401

DRAWN BY: PJD
CHECKED BY: SEP
SCALE: AS NOTED

SITE PLAN
488 ROUTE 31 SOUTH
TAX MAP LOT 7.06 BLOCK 79
TOWNSHIP OF WASHINGTON
WARREN COUNTY, NEW JERSEY

STEPHEN E. PARKER
NEW JERSEY PROFESSIONAL ENGINEER LIC. NO. 36187

DATE: 04-15-19
FILE: 13211
SHEET: 9 OF 9